
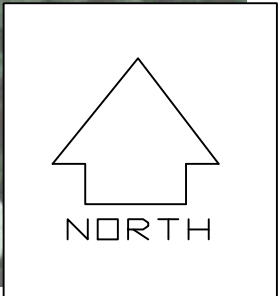


S:\Drawings\SIGNING\57TH and CAMELLIA.dwg - Mar 04, 2019 - 9:39am Plotted by: eric

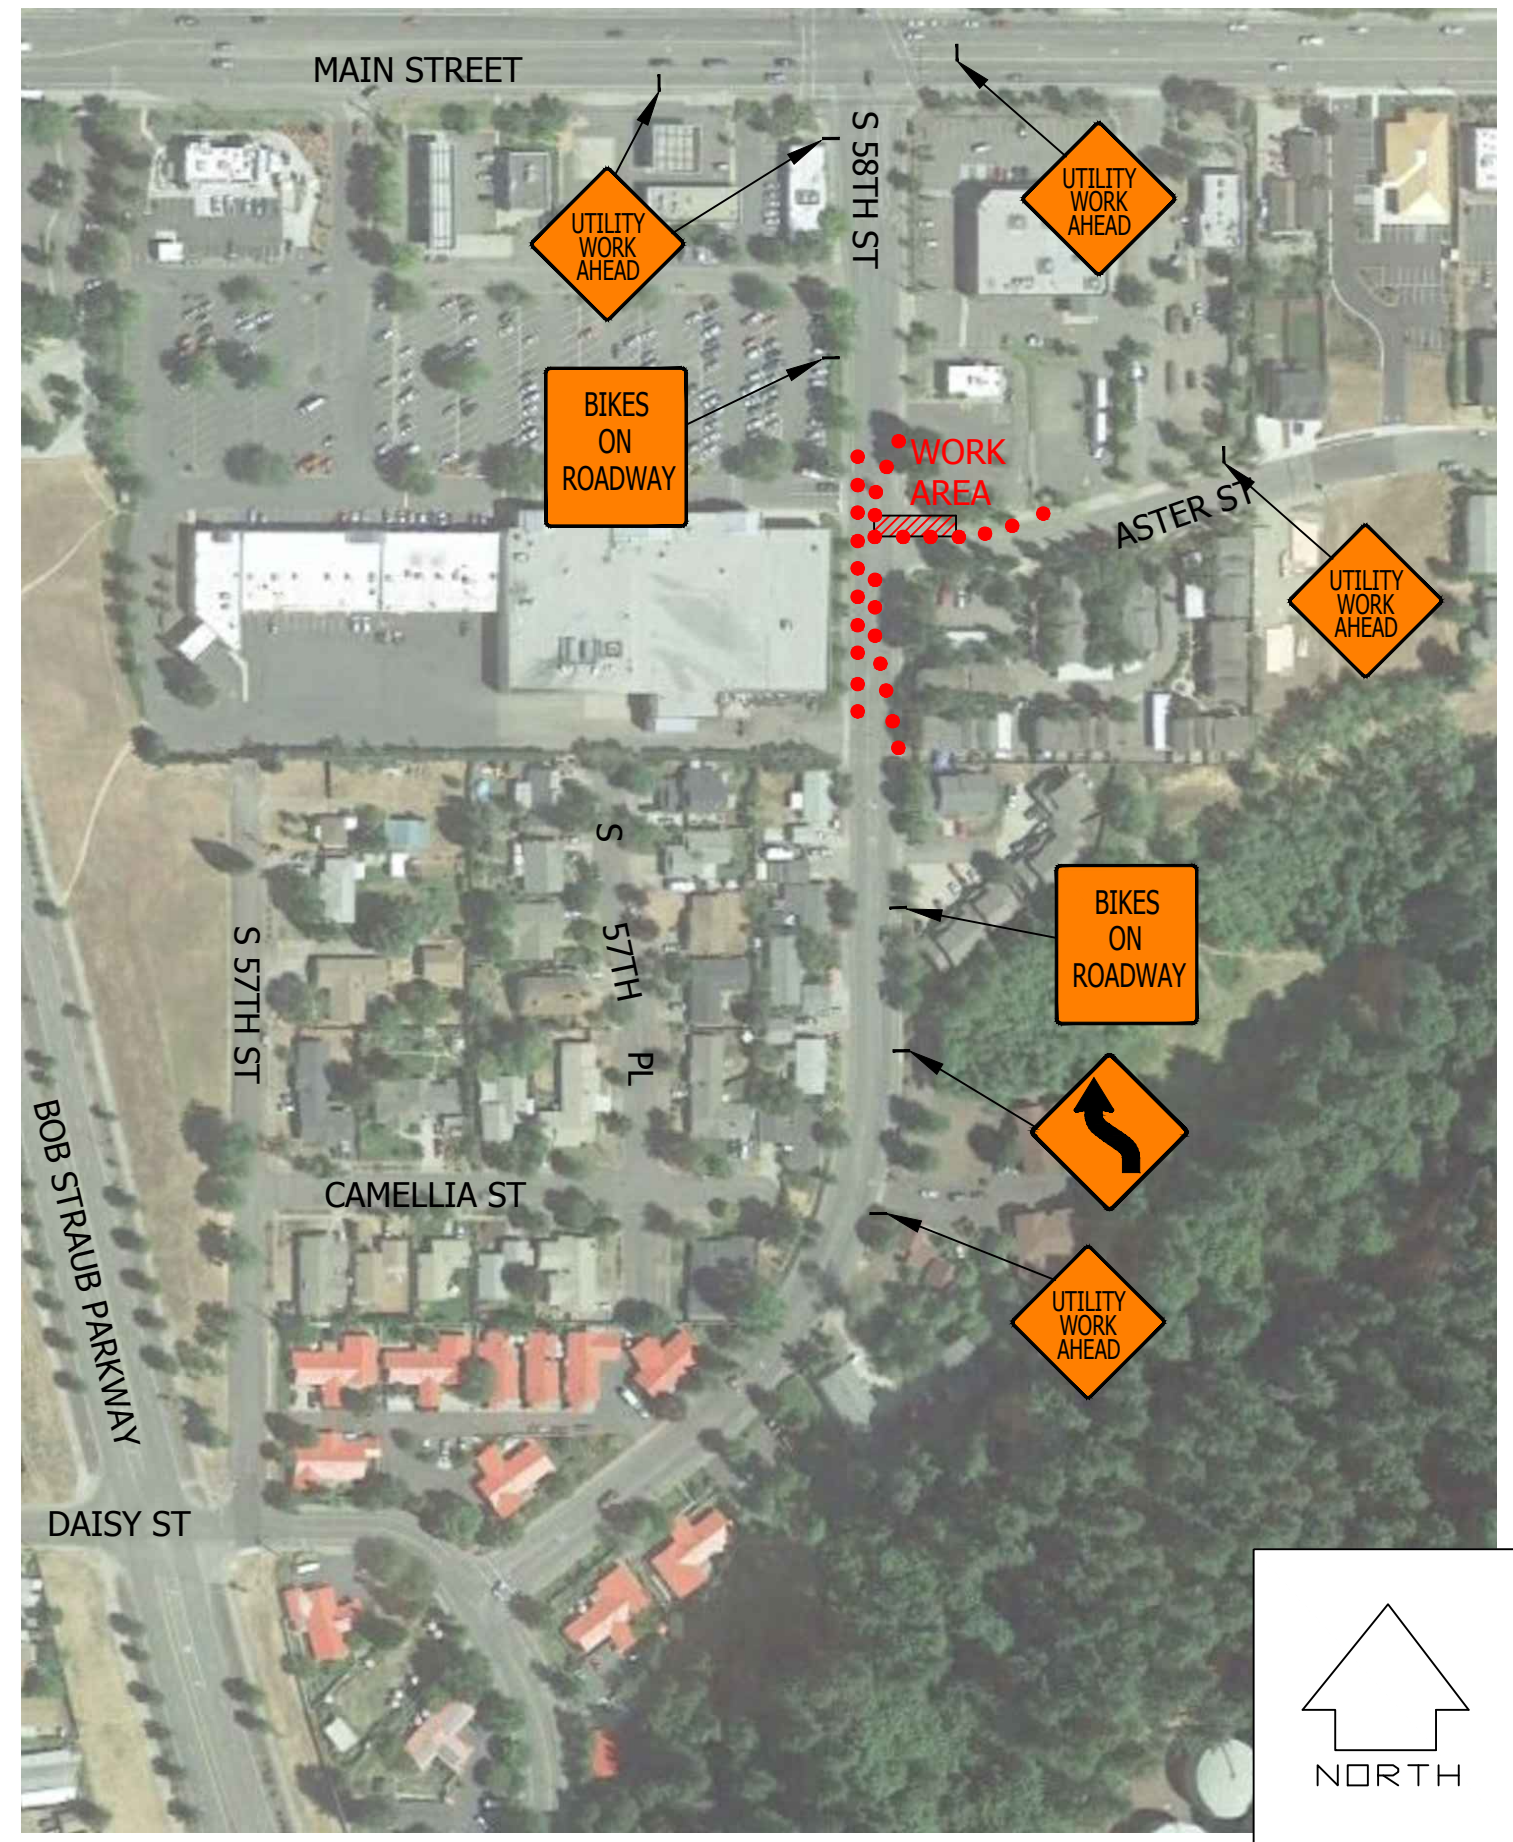

TEMPORARY TRAFFIC CONTROL PLAN
SOUTH 58TH STREET

SCALE	NONE
DATE	3/1/19
DIST MAP	#13K
REVISION	

DRAWN	EJN
ENG	LSB
APPR	
SHEET	0F



SPRINGFIELD UTILITY BOARD
WATER ENGINEERING DIVISION
SPRINGFIELD, OREGON

DRAWING NUMBER

S:\Drawings\SIGNING\57TH and CAMELLIA.dwg - Mar 04, 2019 - 9:38am Plotted by: eric



TEMPORARY TRAFFIC CONTROL PLAN
CAMELLIA ST and S 57TH ST

SCALE	NONE
DATE	3/4/2019
DIST MAP	#13K
REVISION	

DRAWN	EJN
ENG	LSB
APPR	
SHEET	0F



SPRINGFIELD UTILITY BOARD
WATER ENGINEERING DIVISION
SPRINGFIELD, OREGON

DRAWING NUMBER